


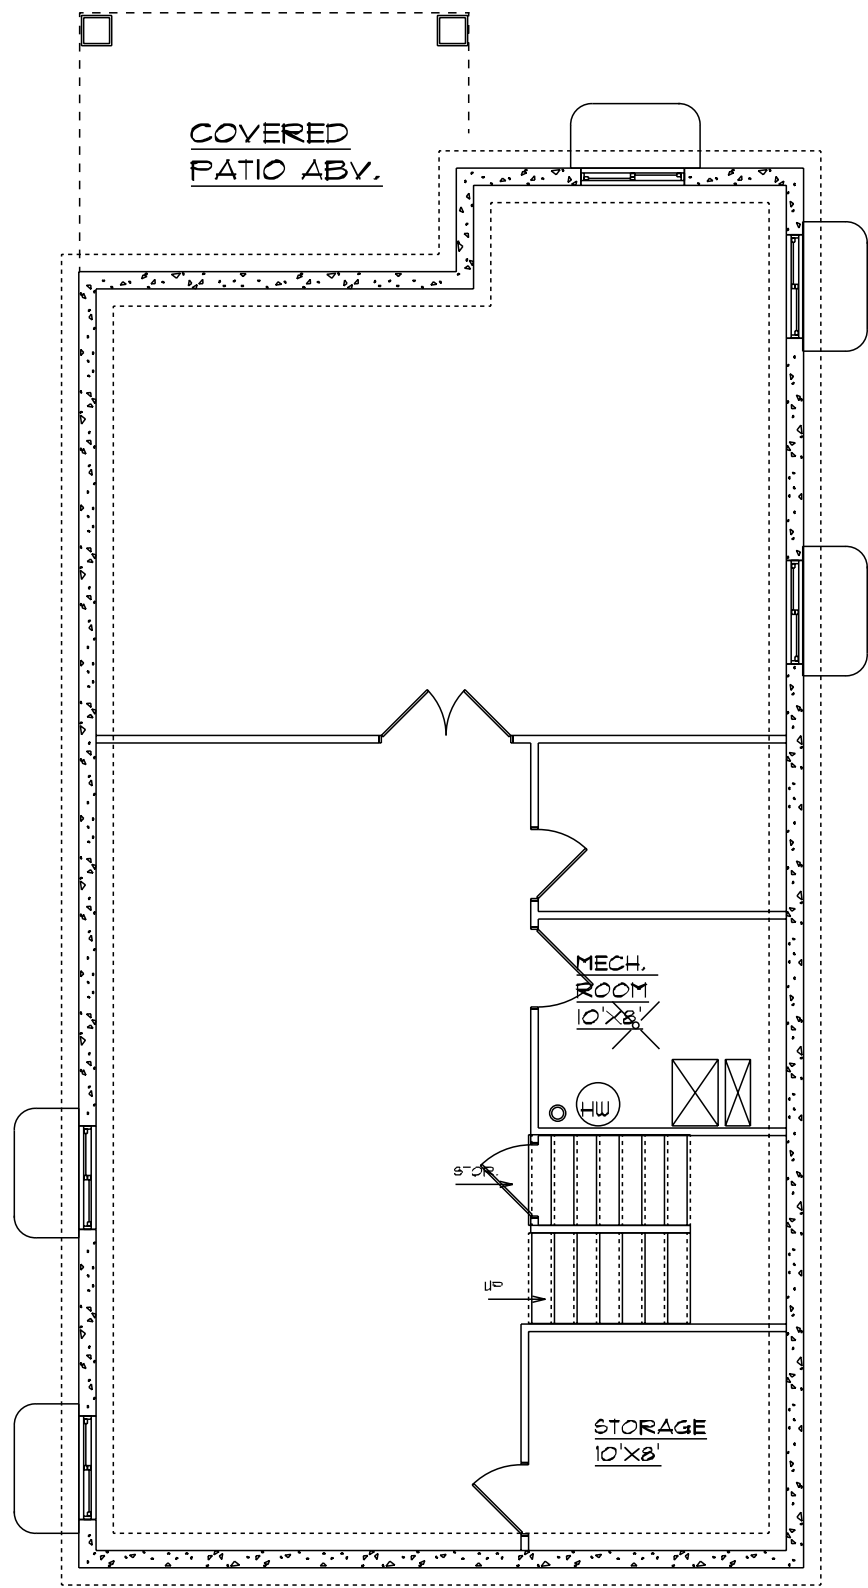


FOUNDATION PLAN


SCALE: 1/4"=1'



FRONT ELEVATION

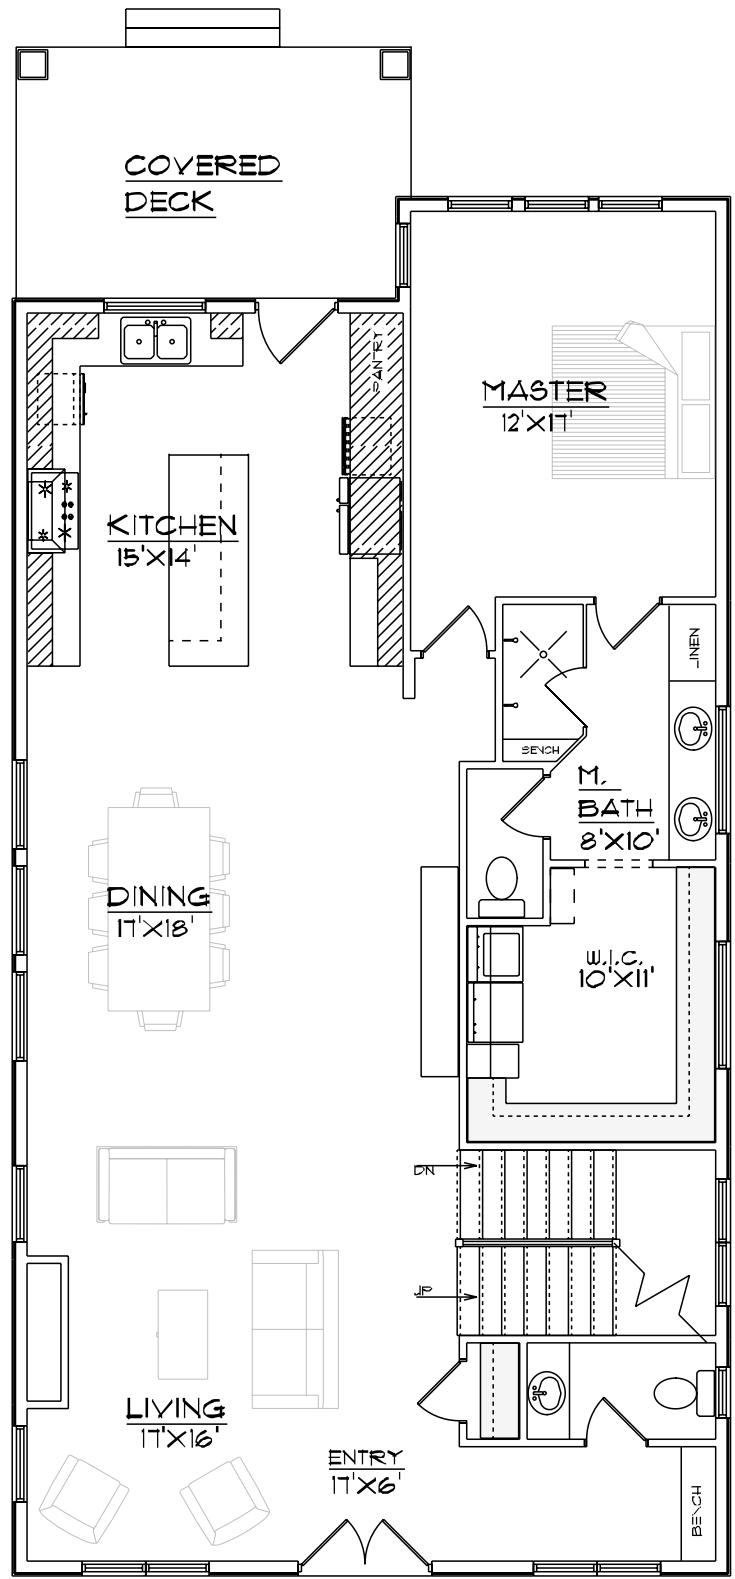


COVERED PORCH

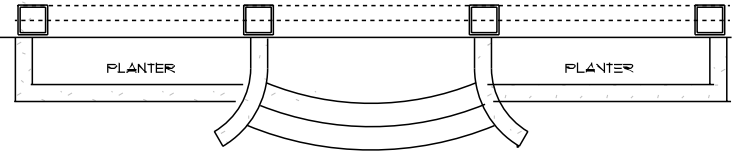

MAIN FLOOR PLAN

SCALE: 1/4" = 1'

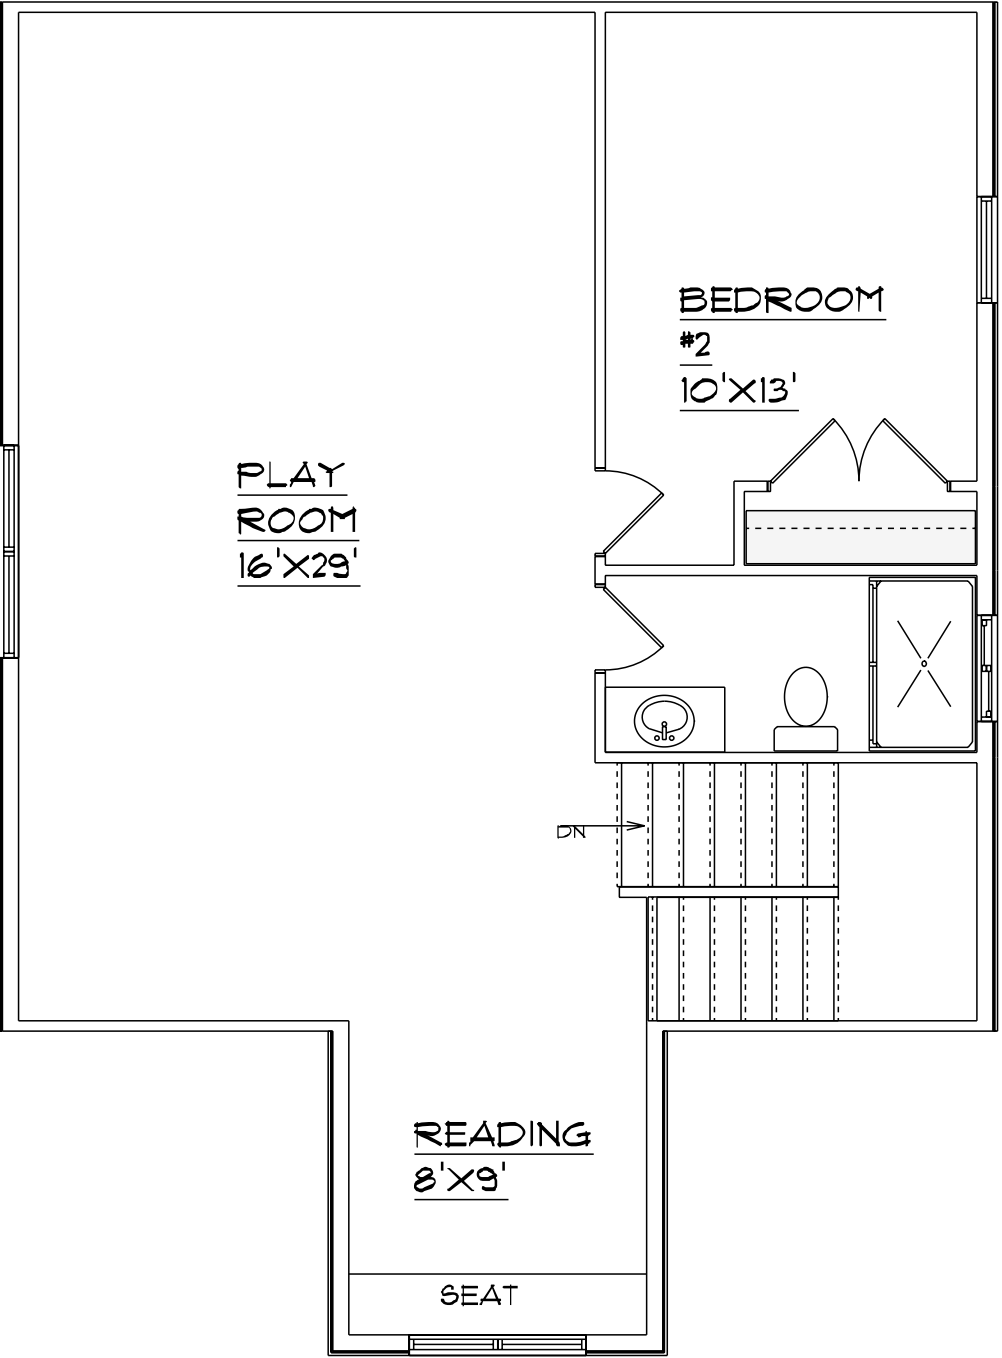

UPPER PLAN

SCALE: 1/4"=1'